



COPIA

80 85 155

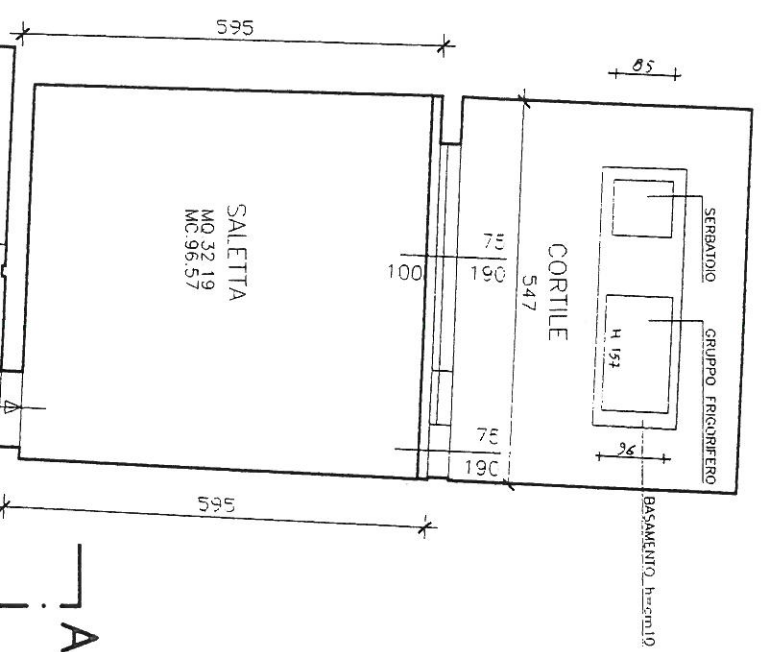

537 556

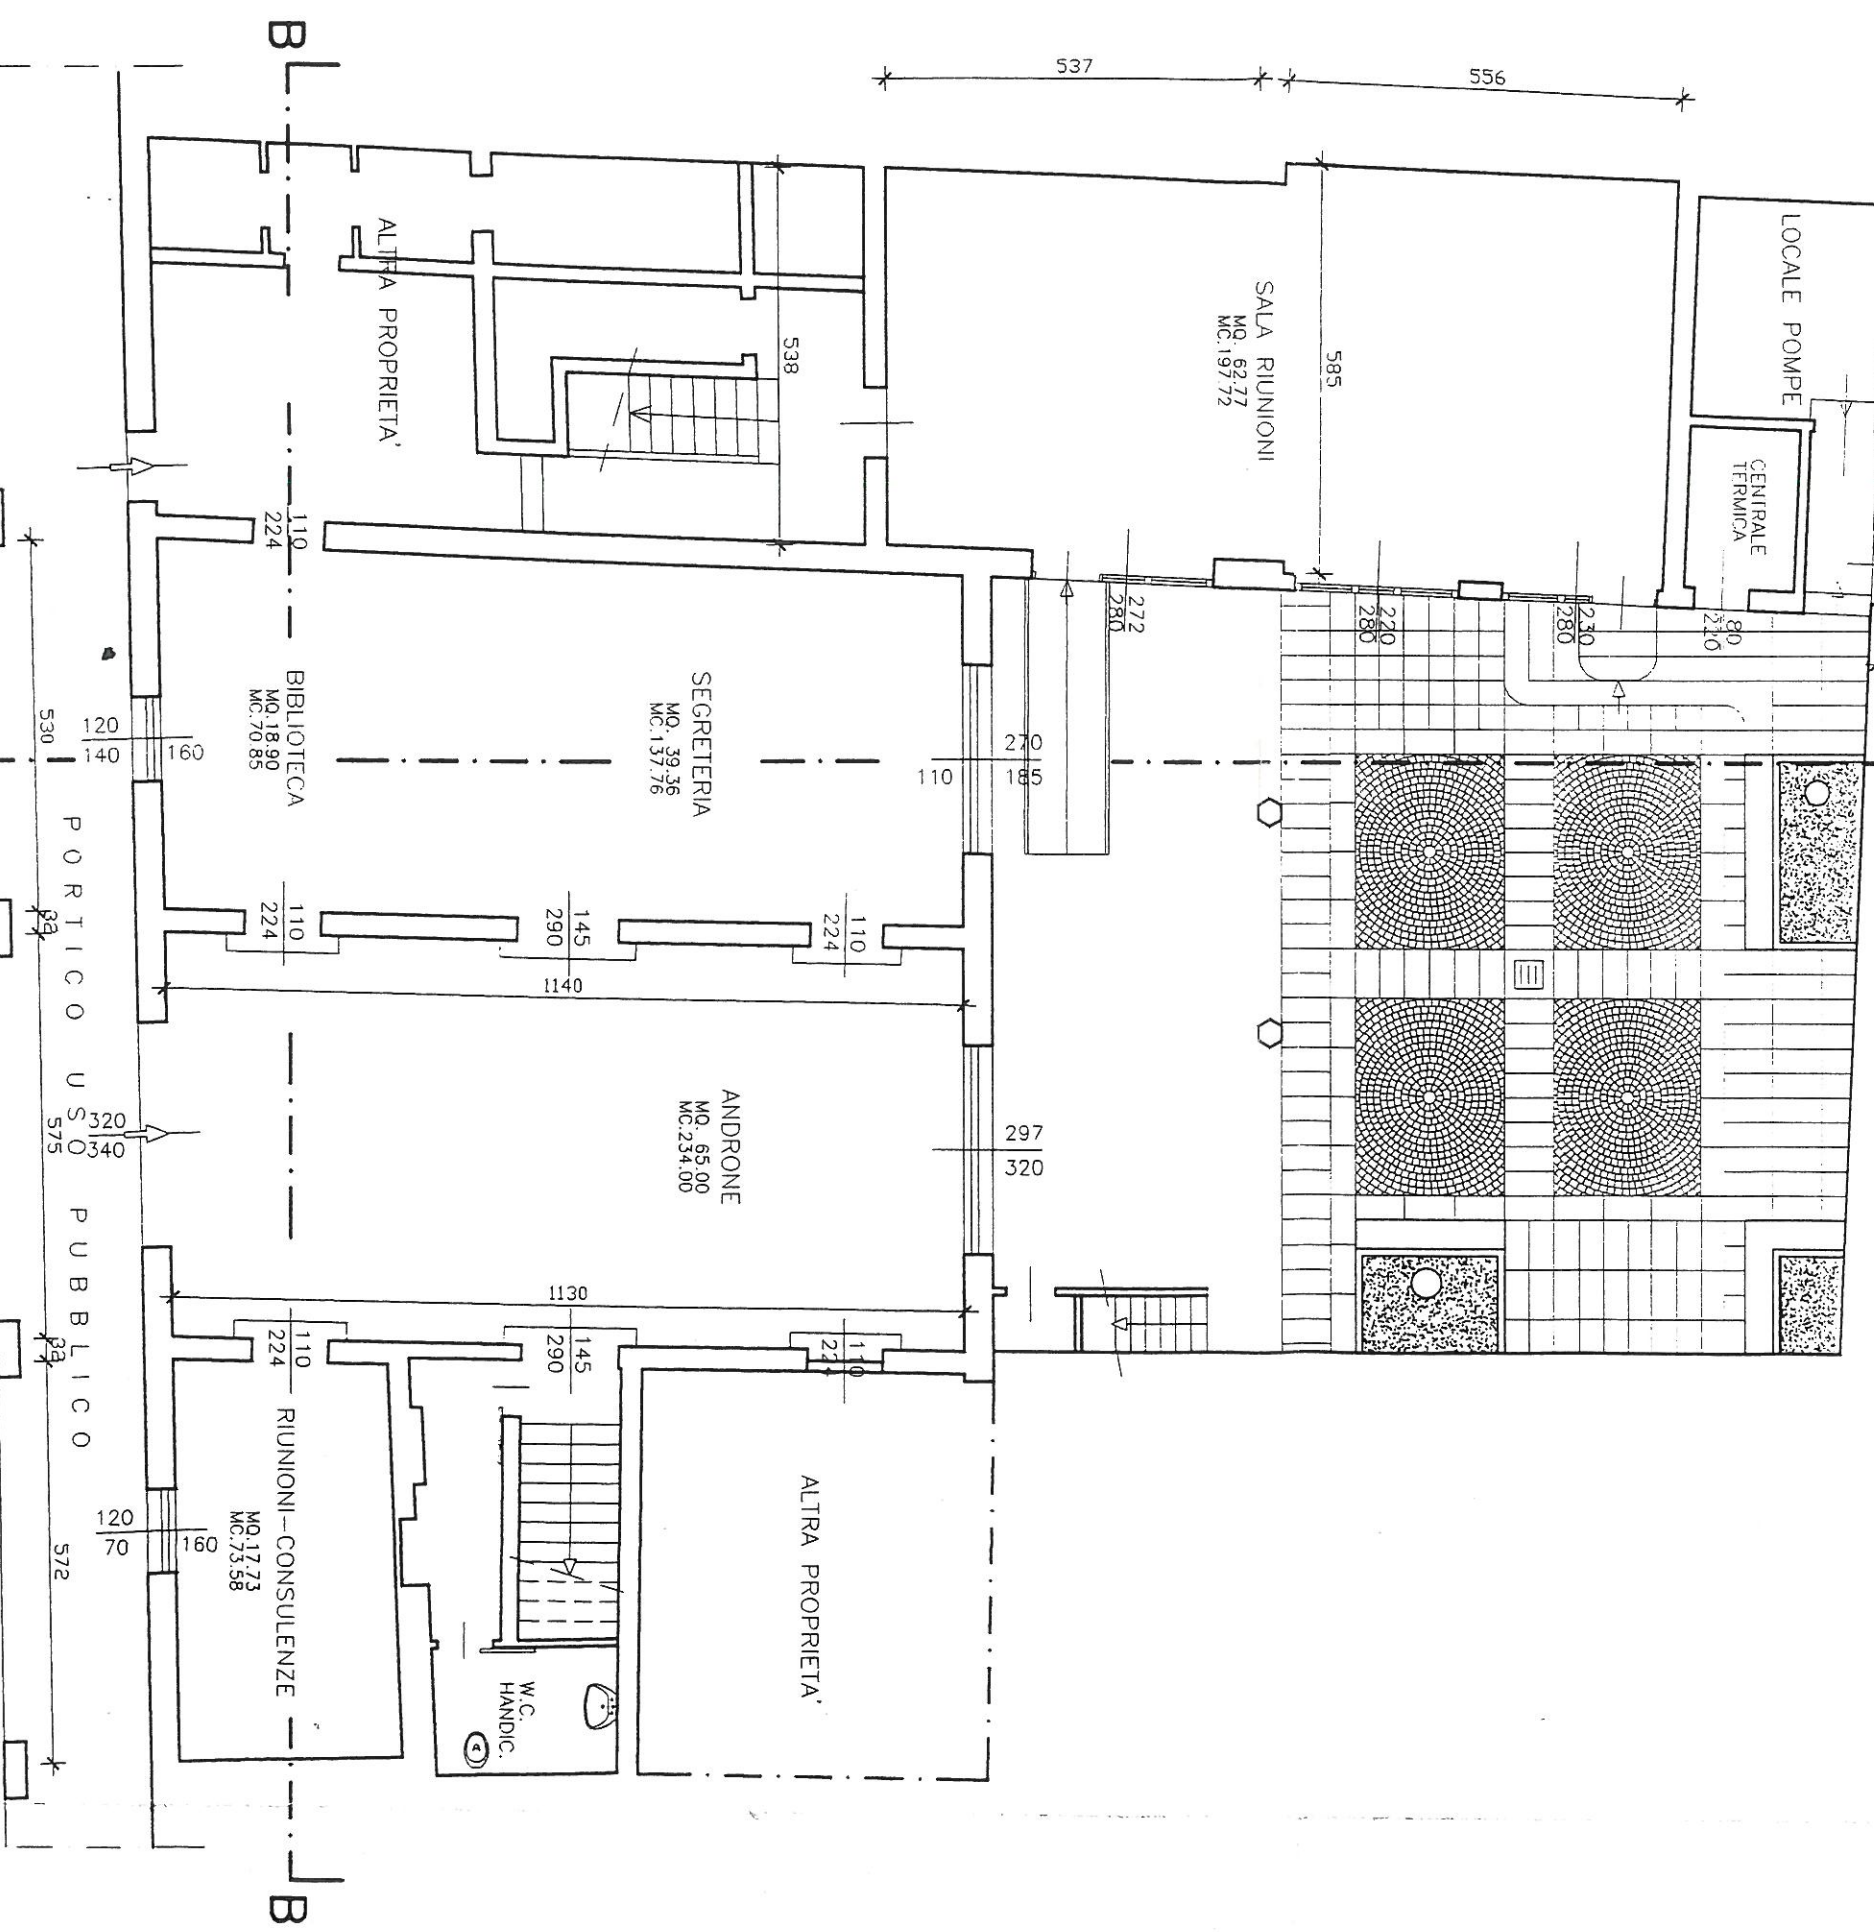

PIANTA PIANO TERRA